




SECTIUNE LONGITUDINALA var.initiala

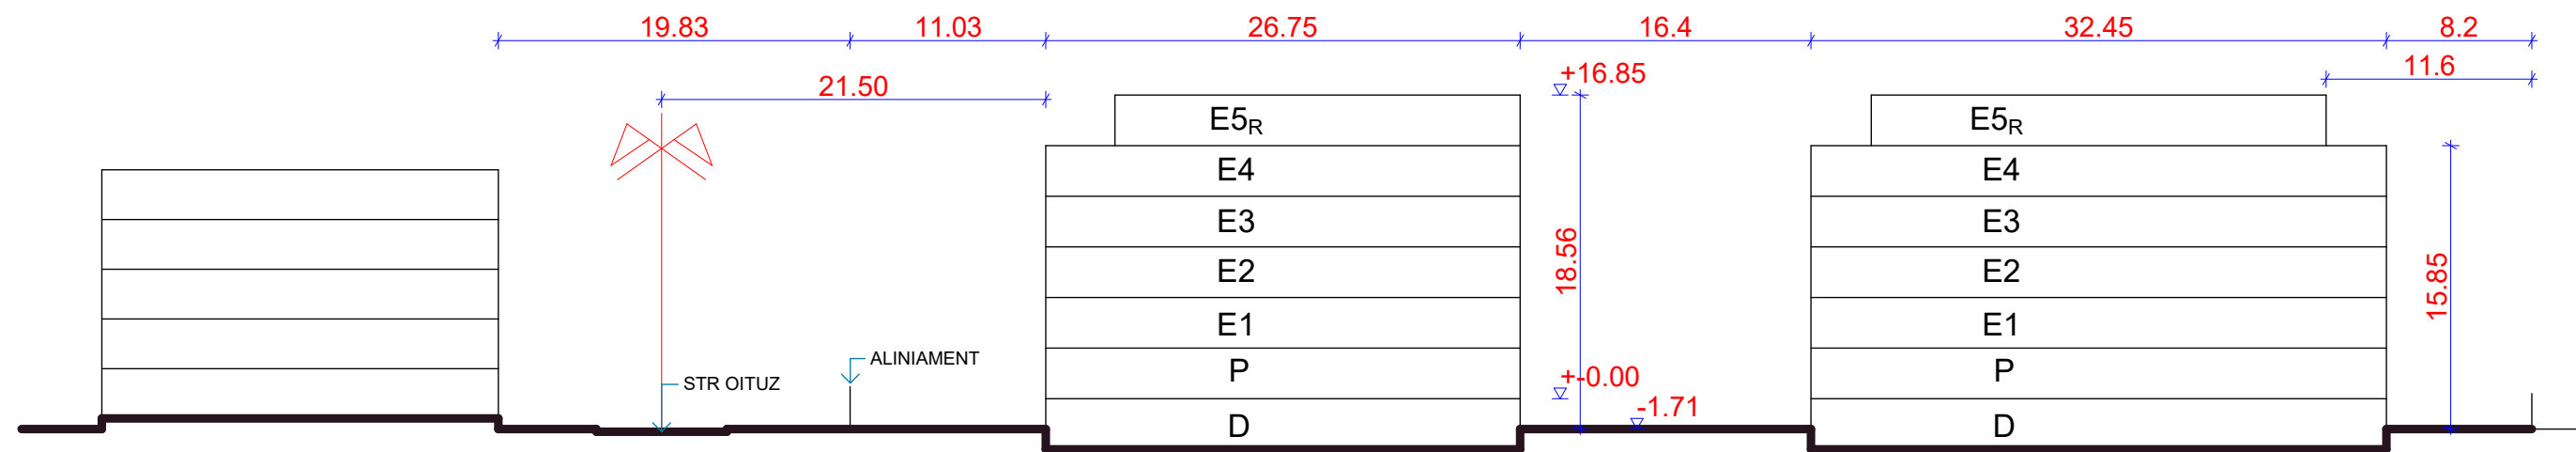


SECTIUNE LONGITUDINALA var.propusa

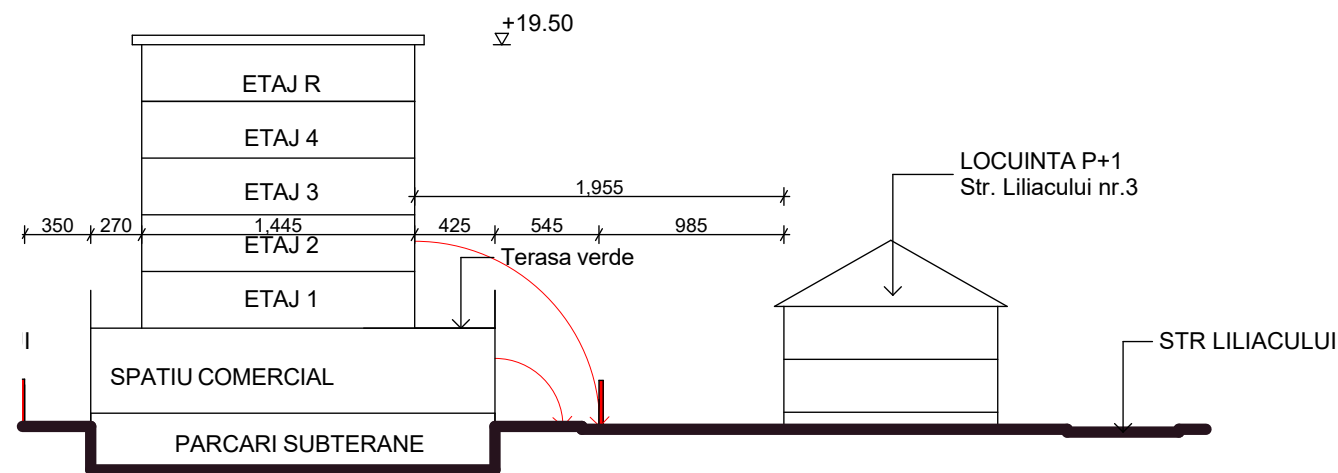

SECTIUNE TRANSVERSALA var.initiala

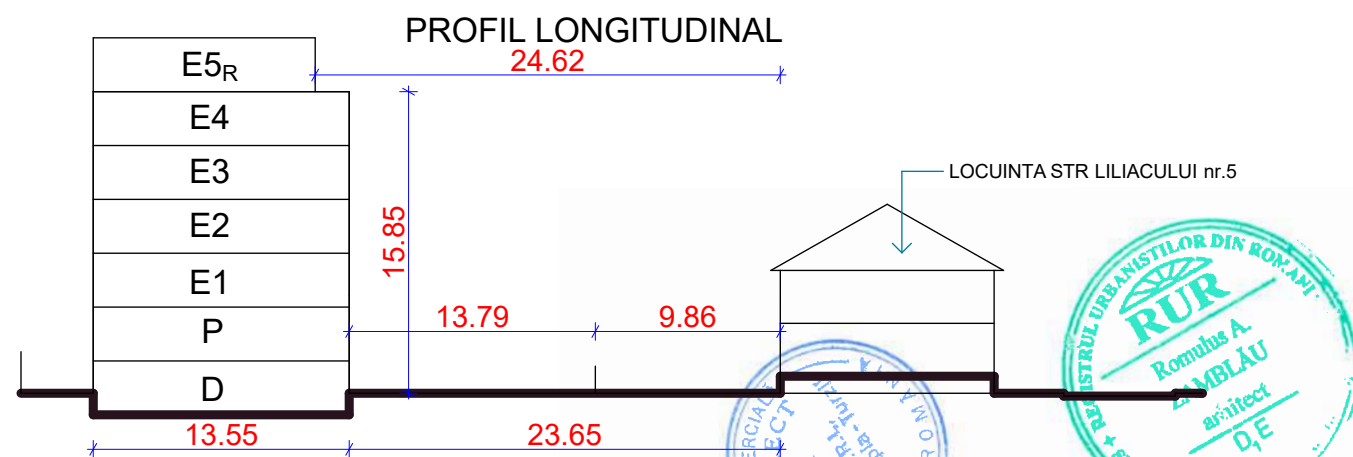

SECTIUNE TRANSVERSALA var. propusa

| VERIF / EXPERT | NUME | SEMŢATURA | CERINTA | REFERAT / Nr. /Data | |
|--|----------------|---|----------------|--|-----------------------|
| SC ZAMPROIECT SRL Turda, Str. Dr. I. Ratiu, Nr. 5, Ap. 11 J 12/1121/1997 | | | | BENEFICIAR: S.C. HASIM CONSTRUCT S.R.L com. Luna, sat Luna nr.97, C.I.F RO 22613324 jud. Cluj J 12/4567/2007 | PROIECT Nr.14/2024 |
| SPECIFICAŢIE | NUME | SEMŢATURA | SCARA 1:500 | PROIECT: MODIFICARE P.U.Z. privind CONSTRUIRE LOCUINTE COLECTIVE corp C1 CONSTRUIRE LOCUINTE COLECTIVE corp C2 REPARATII IMPREJMUIRE Mun. Câmpia Turzii, str. Oituz nr. 1-3, jud. Cluj | FAZA PUZ |
| ŞEF PROIECT | Arh Zamblău R. |  | | | |
| PROIECTAT | Arh Zamblău R. | | | | |
| DESENAT | Arh Zamblău R. | | DATA 2024 | | |