


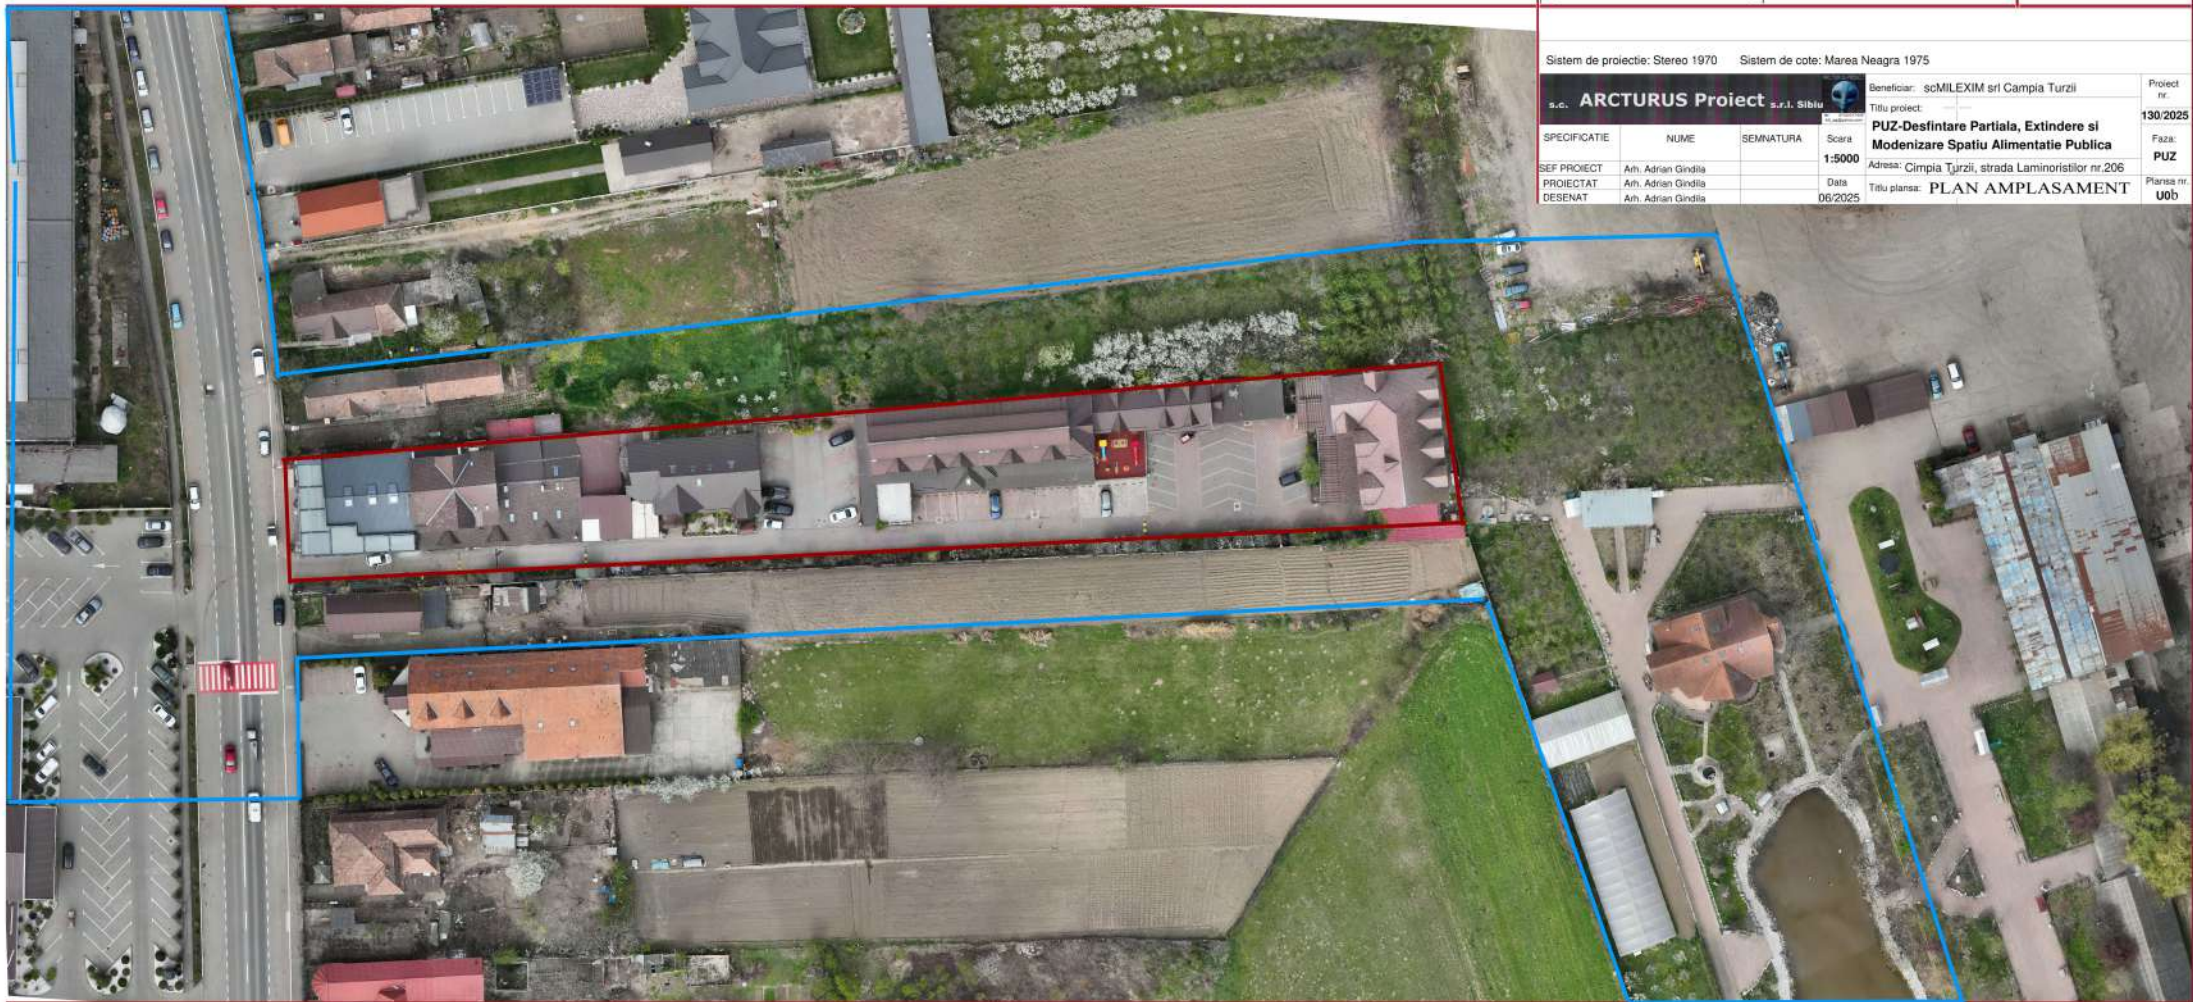

PROIECTANT GENERAL:

**KONS**

HALLEN BAU KONS SRL
mun. Cluj - Napoca, Str. Taletura Turcului
nr.47, Cladirea A2, Et.4, birou 403-404,
jud.Cluj, România;
J12/5847/2022; C.U.I. 14321507

Sistem de proiectie: Stereo 1970		Sistem de cote: Marea Neagra 1975	
s.c. ARCTURUS Project s.r.l. Sibiu		Beneficiar: scMILEXIM sri Campia Turzii	
		Titlu proiect:	
		PUZ-Desfintare Partiala, Extindere si	
		Modernizare Spatiu Alimentatie Publica	
SEF PROIECT		Arh. Adrian Gindila	Adresa: Cimpia Turzii, strada Laminoristilor nr.206
PROIECTAT		Arh. Adrian Gindila	Titlu plansa: PLAN AMPLASAMENT
DESENAT		Arh. Adrian Gindila	
		Scara	1:5000
		Data	06/2025

 LIMITA VECINATATI PUZ

 LIMITA TEREN sc MILEXIM srl- STUDIAT

PLAN AMPLASAMENT scara 1:5000