

Judetul: Cluj
Unitatea administrativ-teritoriala : TURDA
Cod SIRUTA: 55259
Adresa corpului de proprietate:
Mun.Turda, Str.Laminoristilor, nr.34
Extras C.F.55045 Campia Turzii, nr.cad.55045, jud.Cluj.

Data: Septembrie 2021

PLAN TOPOGRAFIC
(Intravilan)
Scara 1:200


Numele si prenumele proprietarului:
SURGENT IOAN
SURGENT CRISTINA SIMONA
SURGENT OANA - SIMONETA
MANULIAC IULIAN - GABRIEL

Domiciliul:
Mun.Campia Turzii, str.Ion Creanga nr.6
Judetul: Cluj


Plansa 1 - Situatia existenta

- Stalp de beton
- Camin vizitare Canal
- Punct de statie
- Pluviala
- Cutie de gaz
- Gard de metal
- Gard de plasa de sarma
- Gard de metal pe fundatie de beton


Parcela (1)			
Nr. Pct.	Coordonate pct.de contur		Lungimi laturi D(i,i+1)
	X [m]	Y [m]	
102	561797.788	414709.680	8.753
101	561789.507	414712.516	4.724
100	561785.025	414714.009	5.927
103	561779.290	414715.507	7.822
106	561783.813	414721.889	8.263
107	561788.591	414728.631	7.266
108	561792.792	414734.559	6.235
109	561797.096	414739.070	9.676
112	561804.170	414745.672	1.934
113	561805.671	414746.892	11.183
114	561814.346	414753.949	14.446
116	561826.258	414762.121	4.382
133	561829.727	414759.444	25.879
131	561816.948	414736.940	12.386
130	561810.803	414726.186	4.200
129	561806.608	414725.985	2.314
127	561804.508	414726.956	1.411
128	561803.834	414725.716	0.524
13	561804.313	414725.503	10.370
12	561800.360	414715.916	6.746
S (1) = 874.15mp P=154.441m			

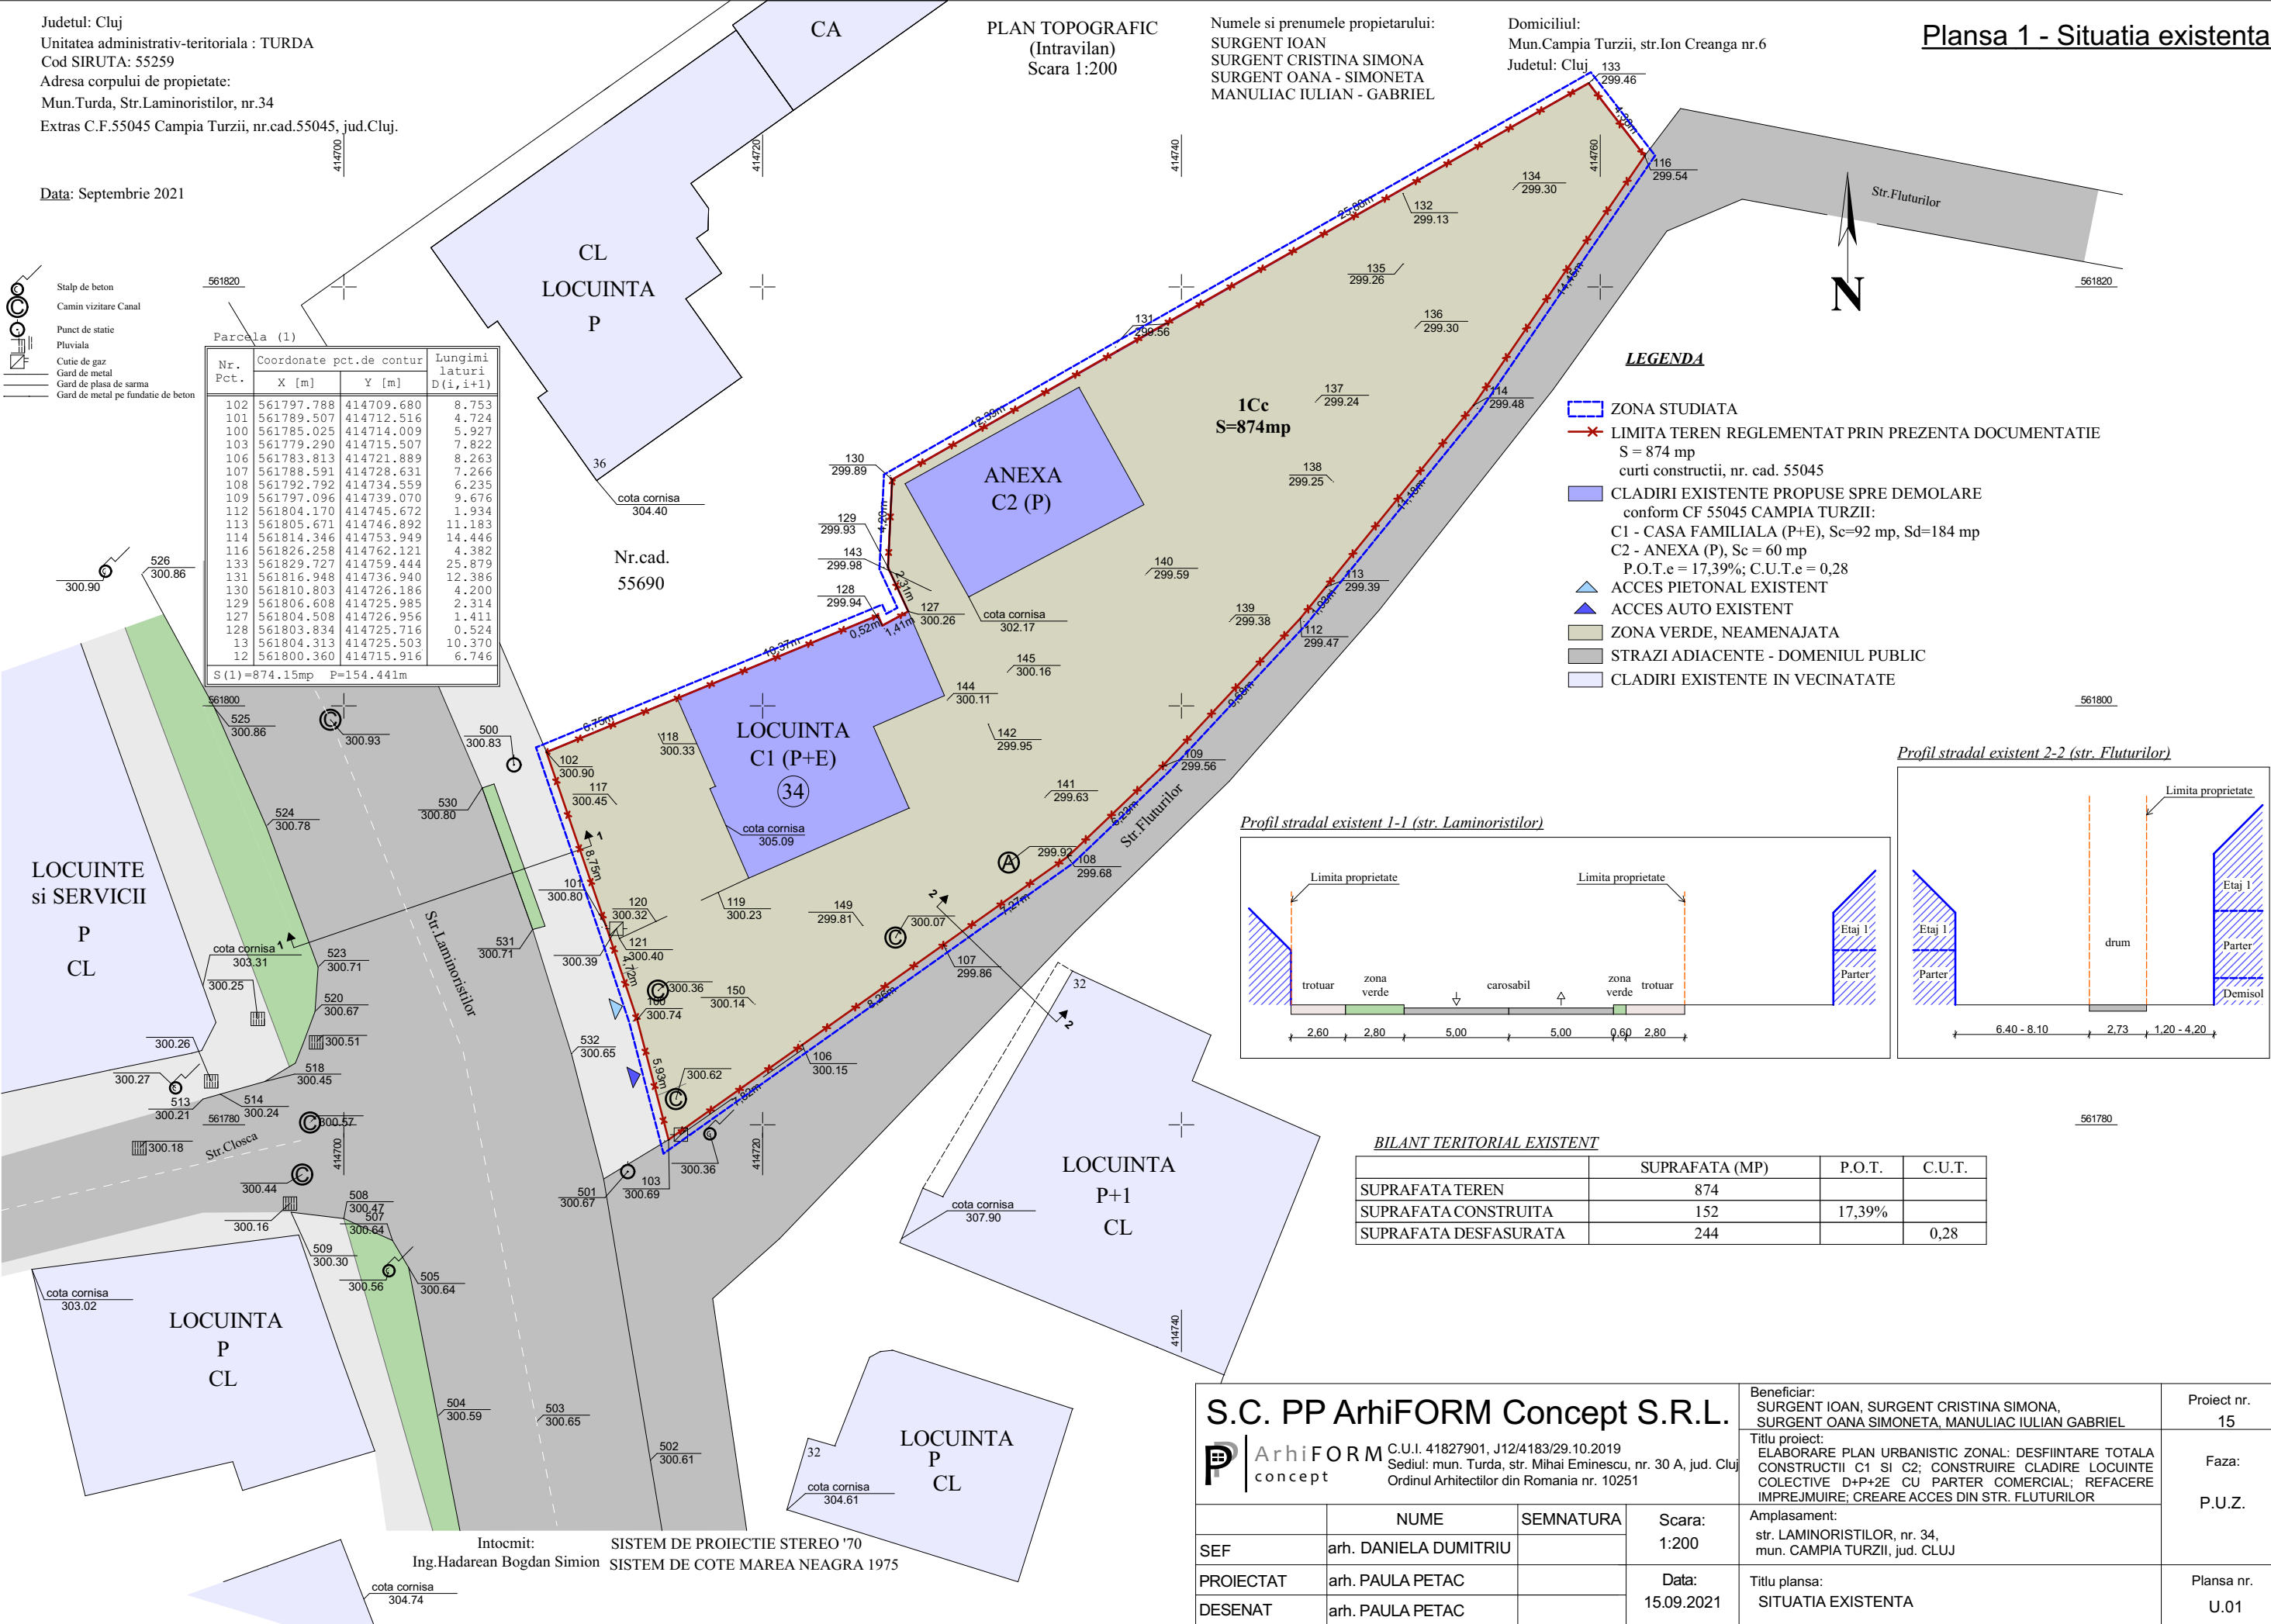

Profil stradal existent 1-1 (str. Laminoristilor)

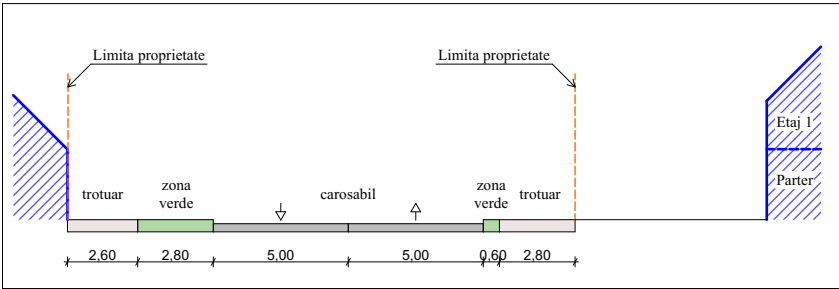

Profil stradal existent 2-2 (str. Fluturilor)

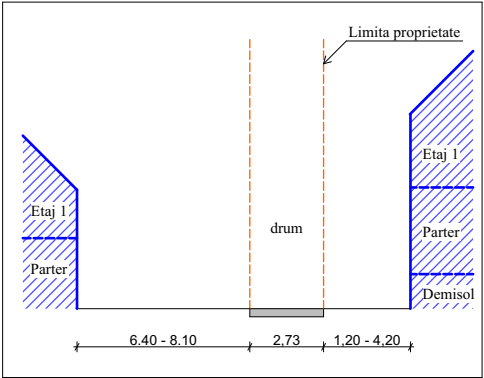

BILANT TERITORIAL EXISTENT

	SUPRAFATA (MP)	P.O.T.	C.U.T.
SUPRAFATA TEREN	874		
SUPRAFATA CONSTRUITA	152	17,39%	
SUPRAFATA DESFASURATA	244		0,28

S.C. PP ArhiFORM Concept S.R.L.



C.U.I. 41827901, J12/4183/29.10.2019
Sediul: mun. Turda, str. Mihai Eminescu, nr. 30 A, jud. Cluj
Ordinul Arhitecților din România nr. 10251

	NUME	SEMNATURA	Scara:
SEF	arh. DANIELA DUMITRIU		1:200
PROIECTAT	arh. PAULA PETAC		Data:
DESENAT	arh. PAULA PETAC		15.09.2021

Beneficiar:
SURGENT IOAN, SURGENT CRISTINA SIMONA,
SURGENT OANA SIMONETA, MANULIAC IULIAN GABRIEL

Titlu proiect:
ELABORARE PLAN URBANISTIC ZONAL: DESFIINTARE TOTALA
CONSTRUCTII C1 SI C2; CONSTRUIRE CLADIRE LOCUINTE
COLECTIVE D+P+2E CU PARTER COMERCIAL; REFACERE
IMPREJMUIRE; CREARE ACCES DIN STR. FLUTURILOR

Amplasament:
str. LAMINORISTILOR, nr. 34,
mun. CAMPIA TURZII, jud. CLUJ

Titlu plansa:
SITUATIA EXISTENTA

Proiect nr.
15

Faza:
P.U.Z.

Plansa nr.
U.01

Intocmit: SISTEM DE PROIECTIE STEREO '70
Ing.Hadarean Bogdan Simion SISTEM DE COTE MAREA NEAGRA 1975