


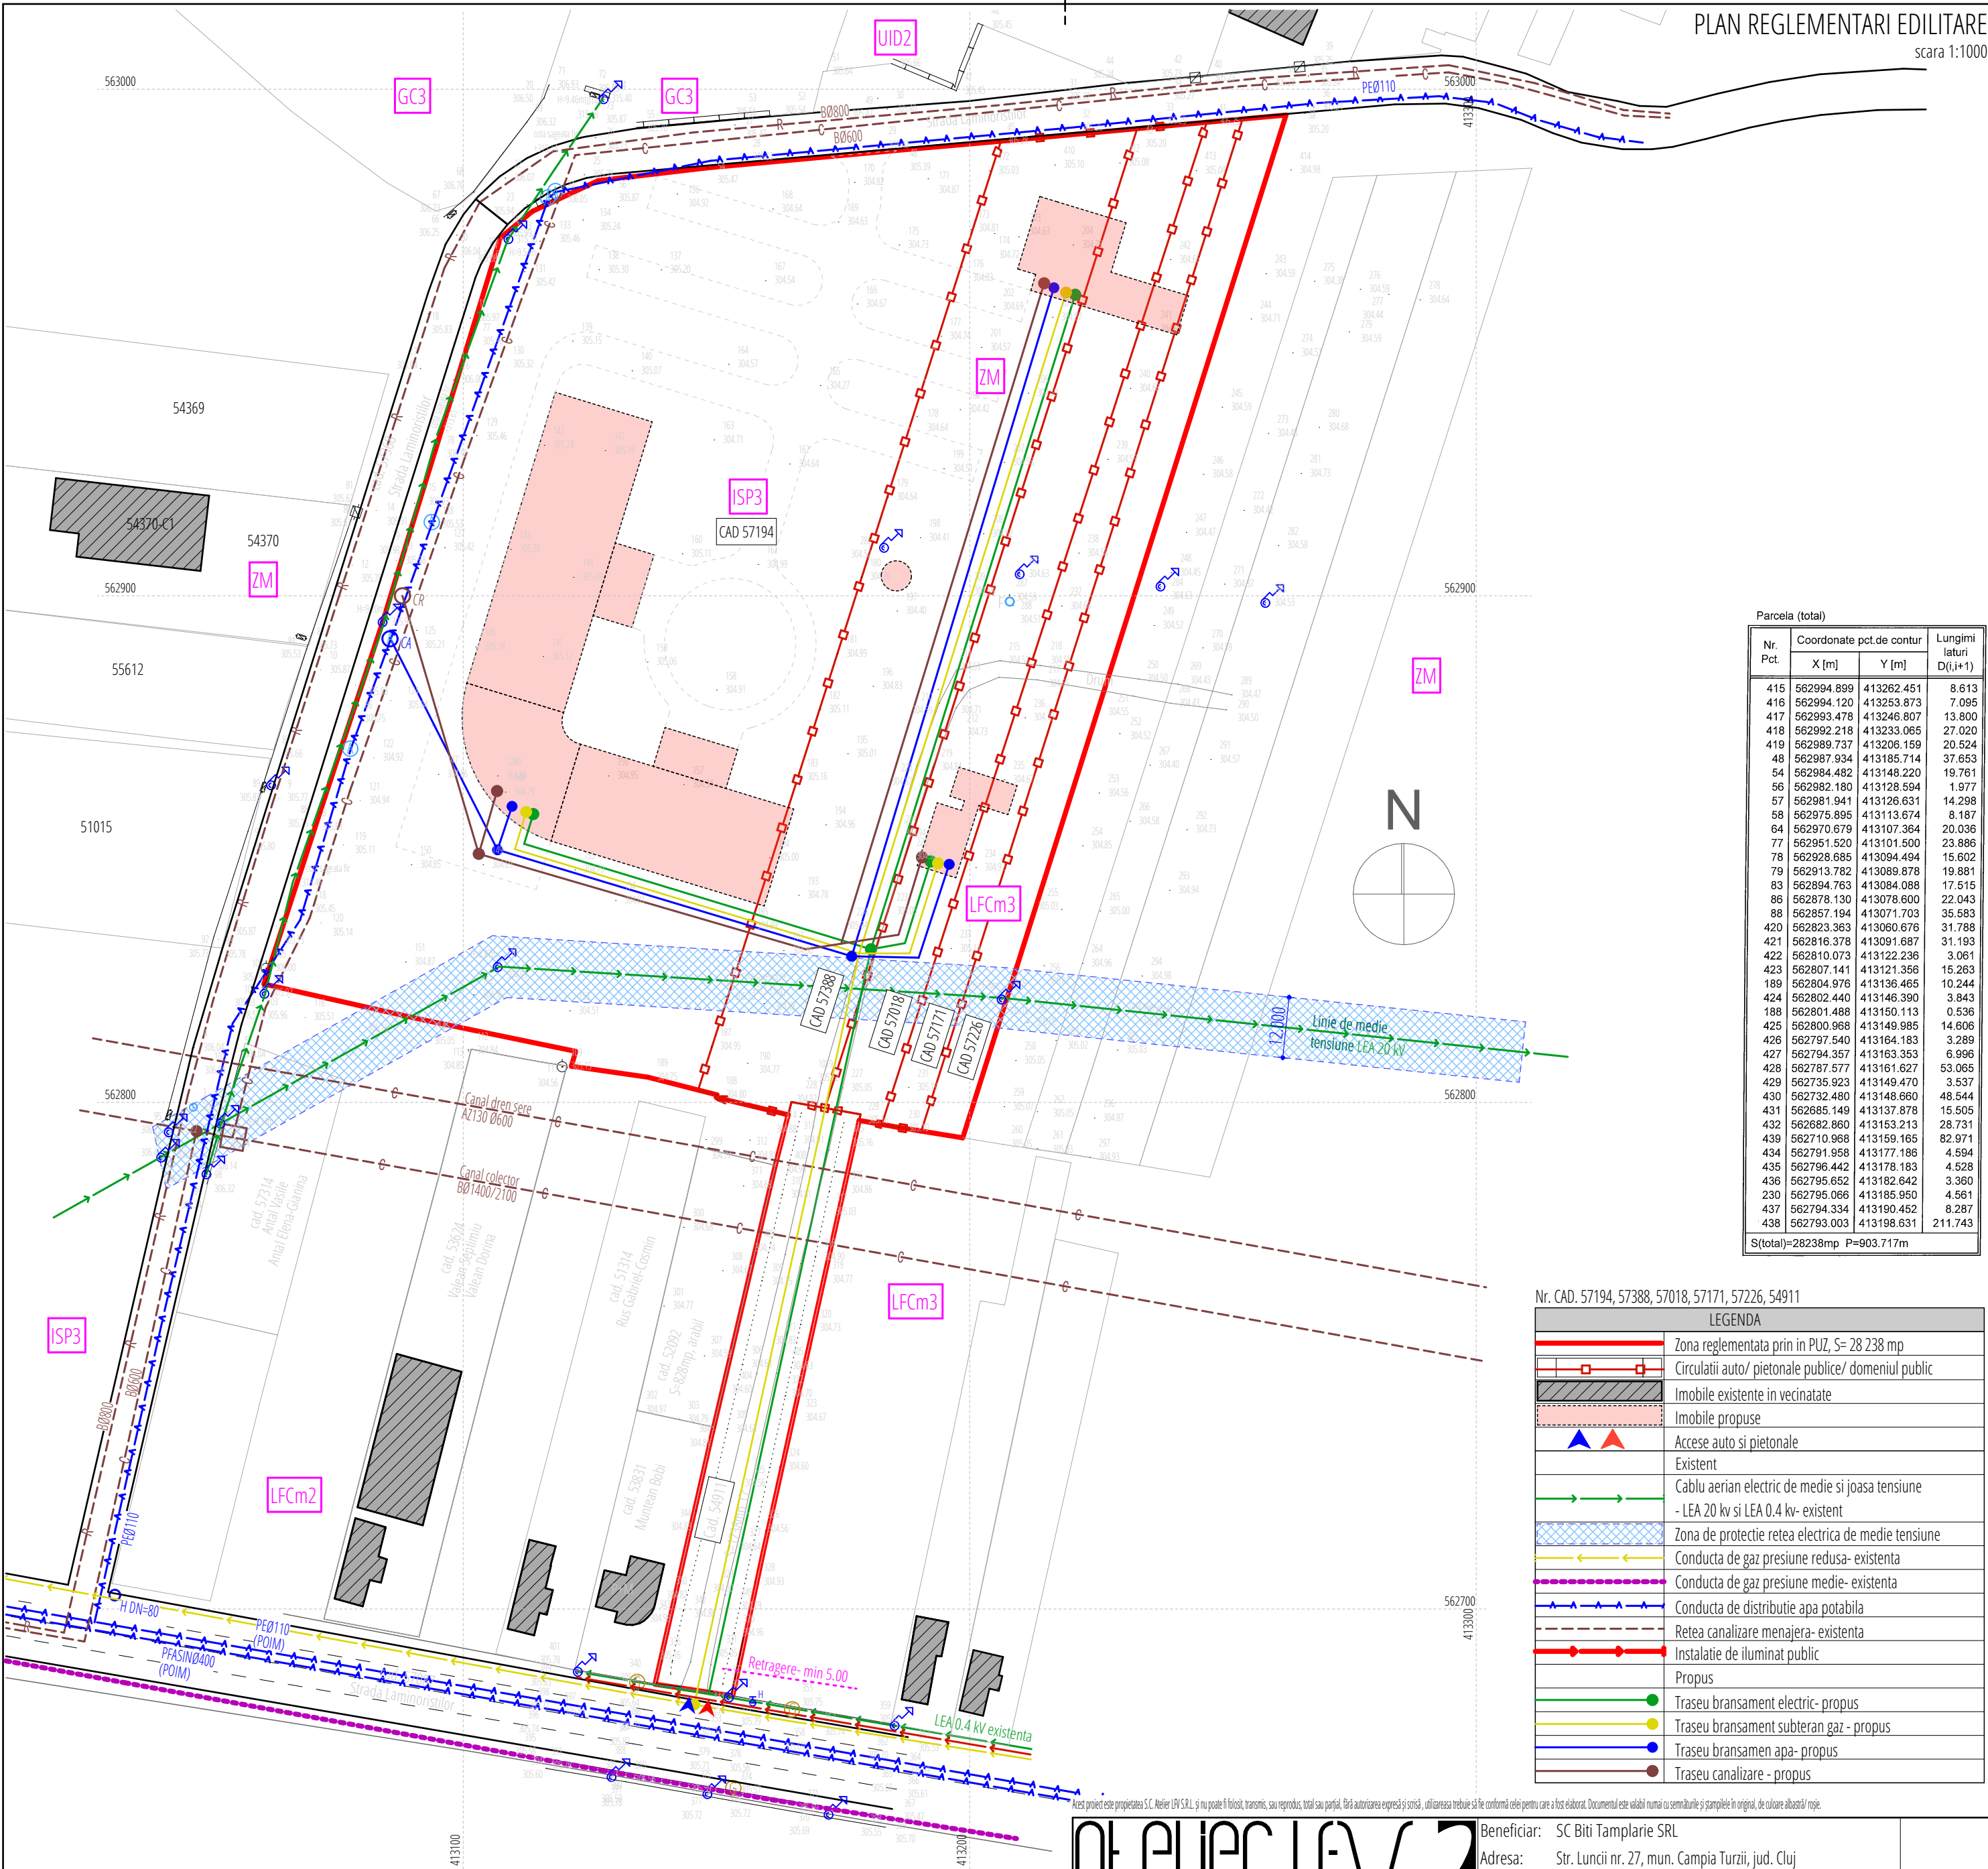

Parcela (total)				
Nr. Pct.	Coordonate pct.de contur		Lungimi laturi D(i,i+1)	
	X [m]	Y [m]		
415	562994.899	413262.451	8.613	
416	562994.120	413253.873	7.095	
417	562993.478	413246.807	13.800	
418	562992.218	413233.065	27.020	
419	562989.737	413206.159	20.524	
48	562987.934	413185.714	37.653	
54	562984.482	413148.220	19.761	
56	562982.180	413128.594	1.977	
57	562981.941	413126.631	14.298	
58	562975.895	413113.674	8.187	
64	562970.679	413107.364	20.036	
77	562951.520	413101.500	23.886	
78	562928.685	413094.494	15.602	
79	562913.782	413089.878	19.881	
83	562894.763	413084.088	17.515	
86	562878.130	413078.600	22.043	
88	562857.194	413071.703	35.583	
420	562823.363	413060.676	31.788	
421	562816.378	413091.687	31.193	
422	562810.073	413122.236	3.061	
423	562807.141	413121.356	15.263	
189	562804.976	413136.465	10.244	
424	562802.440	413146.390	3.843	
188	562801.488	413150.113	0.536	
425	562800.968	413149.985	14.606	
426	562797.540	413164.183	3.289	
427	562794.357	413163.353	6.996	
428	562787.577	413161.627	53.065	
429	562735.923	413149.470	3.537	
430	562732.480	413148.660	48.544	
431	562685.149	413137.878	15.505	
432	562682.860	413153.213	28.731	
439	562710.968	413159.165	82.971	
434	562791.958	413177.188	4.594	
435	562796.442	413178.183	4.528	
436	562795.652	413182.642	3.360	
230	562795.066	413185.950	4.561	
437	562794.334	413190.452	8.287	
438	562793.003	413198.631	211.743	
S(total)=28238mp P=903.717m				

LEGENDA	
	Zona reglementata prin in PUZ, S= 28 238 mp
	Circulatii auto/ pietonale publice/ domeniul public
	Imobile existente in vecinatate
	Imobile propuse
	Accese auto si pietonale
	Existent
	Cablu aerian electric de medie si joasa tensiune - LEA 20 kv si LEA 0.4 kv- existent
	Zona de protectie retea electrica de medie tensiune
	Conducta de gaz presiune redusa- existenta
	Conducta de gaz presiune medie- existenta
	Conducta de distributie apa potabila
	Retea canalizare menajera- existenta
	Instalatie de iluminat public
	Propus
	Traseu bransament electric- propus
	Traseu bransament subteran gaz - propus
	Traseu bransamen apa- propus
	Traseu canalizare - propus

			Beneficiar: SC Biti Tamplarie SRL		
Proiectant general atelierLfv S.R.L. - CIF: 35893854 , Cluj-Napoca , Str. Gr. Alexandrescu nr.39 , ap. 24 m. [+4] 0740_324617 @_atelier.lfv@gmail.com www.atelierlfv.ro			Adresa: Str. Luncii nr. 27, mun. Campia Turzii, jud. Cluj		
			Investitia: CONSTRUIRE ANSAMBLU FORMAT DIN DOUA SALI DE EVENIMENTE, PENSIUNE, LOCUINTA UNIFAMILIALA, IMPREJUMUIRE SI AMENAJARE INCINTA		
			Amplasament: jud. Cluj, loc. Campia Turzii, str. Laminoristilor, nr 230		
Specificatie	Nume	Semnatura	Scara: 1:1000	Denumire plansa :	Nr. proiect:
Sef proiect:	arh. urb. Florin LAZAR		Format: A3 420x297	PLAN REGLEMENTARI EDILITARE	69/202
Proiectat	arh. urb. Florin LAZAR		Data:	Inlocuieste plansa nr.	Vol. 1: Arh
Verificat	arh. urb. Cristina BARLADEANU		8/6/2026	Plansa nr. 69/2023/P.U.Z./A/D/6a	Faza: P.U.Z.